



Architekt Will Goldhammer

Dipl.-Ing. (FH) / VFA


Dipl.-Ing. Anton Schmitt

Beratender Ingenieur / VBI

Dipl.-Ing. Bernhard Gruber

Erbsengasse 9 · 8750 Aschaffenburg · Tel. 06021/21074

6.

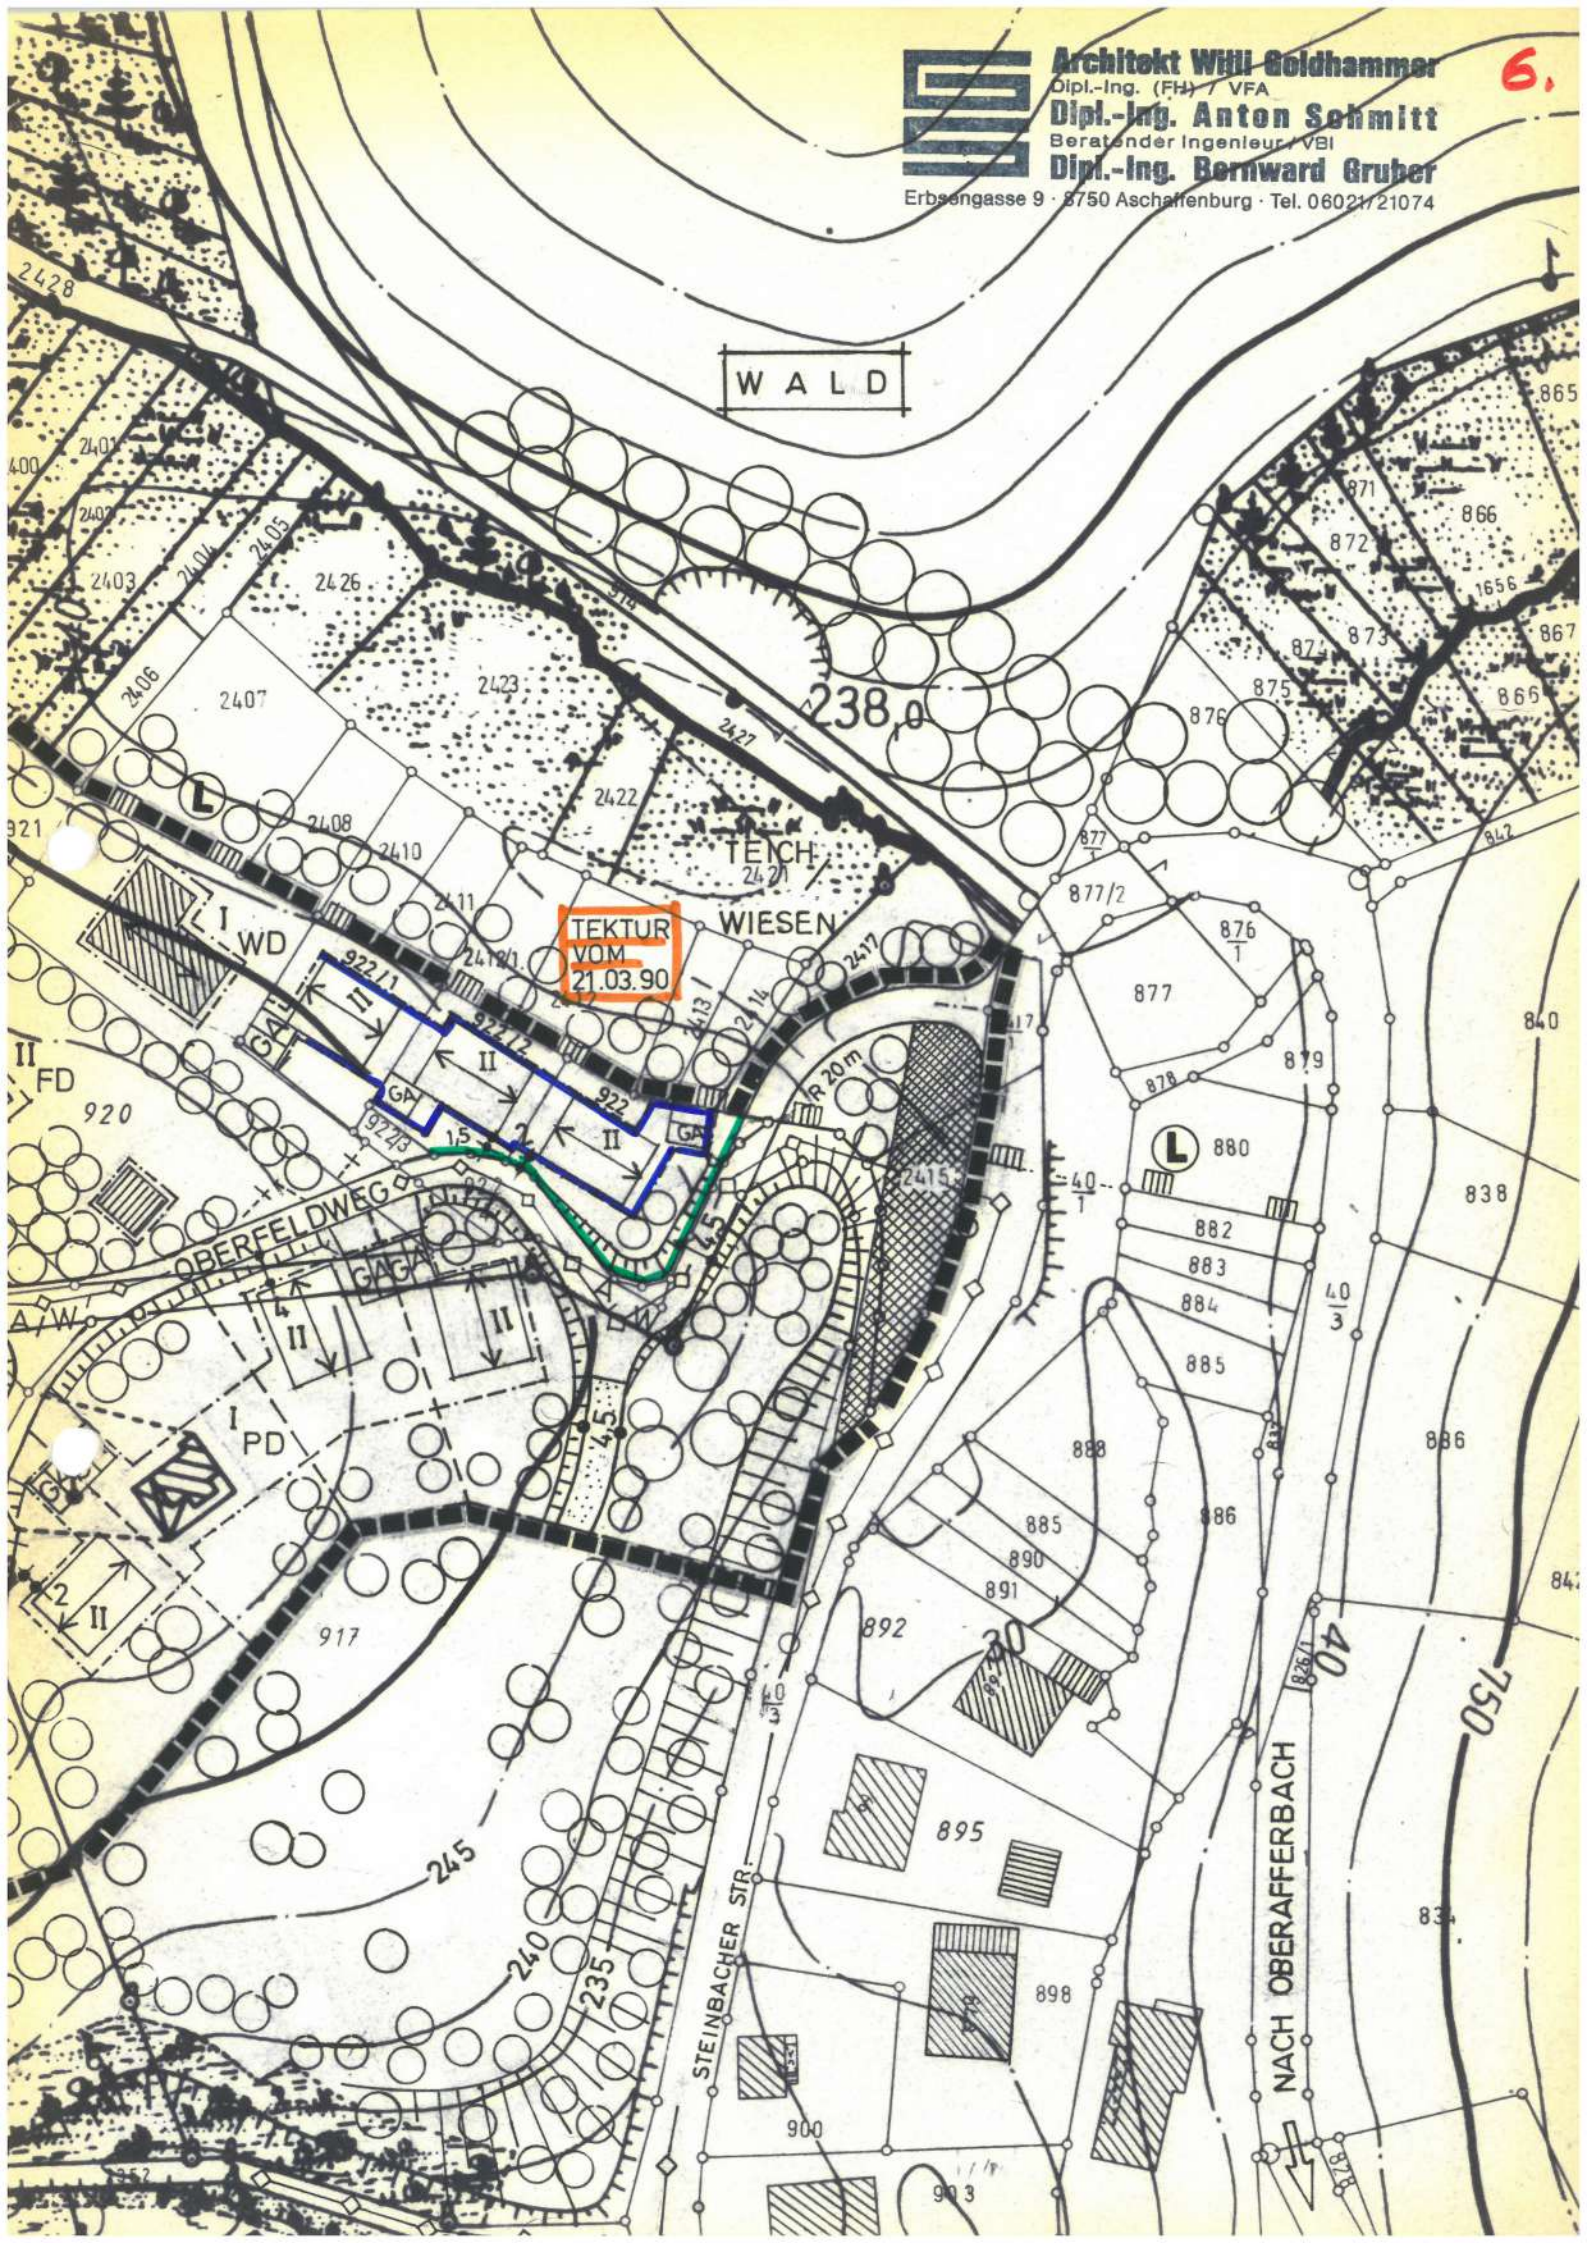

WALD

TEICH
24.21

WIESEN

TEKTUR
VOM
21.03.90

OBERFELDWEG

STEINBACHER STR.

NACH OBERAFFERBACH

238.0

R 20m

40

750

2428

24.01

24.02

24.03

24.04

24.05

24.06

24.07

24.08

24.09

24.10

24.11

24.12

24.13

24.14

24.15

24.16

24.17

24.18

24.19

24.20

24.21

864

865

